


MİMAR: GAMZE AZMAN

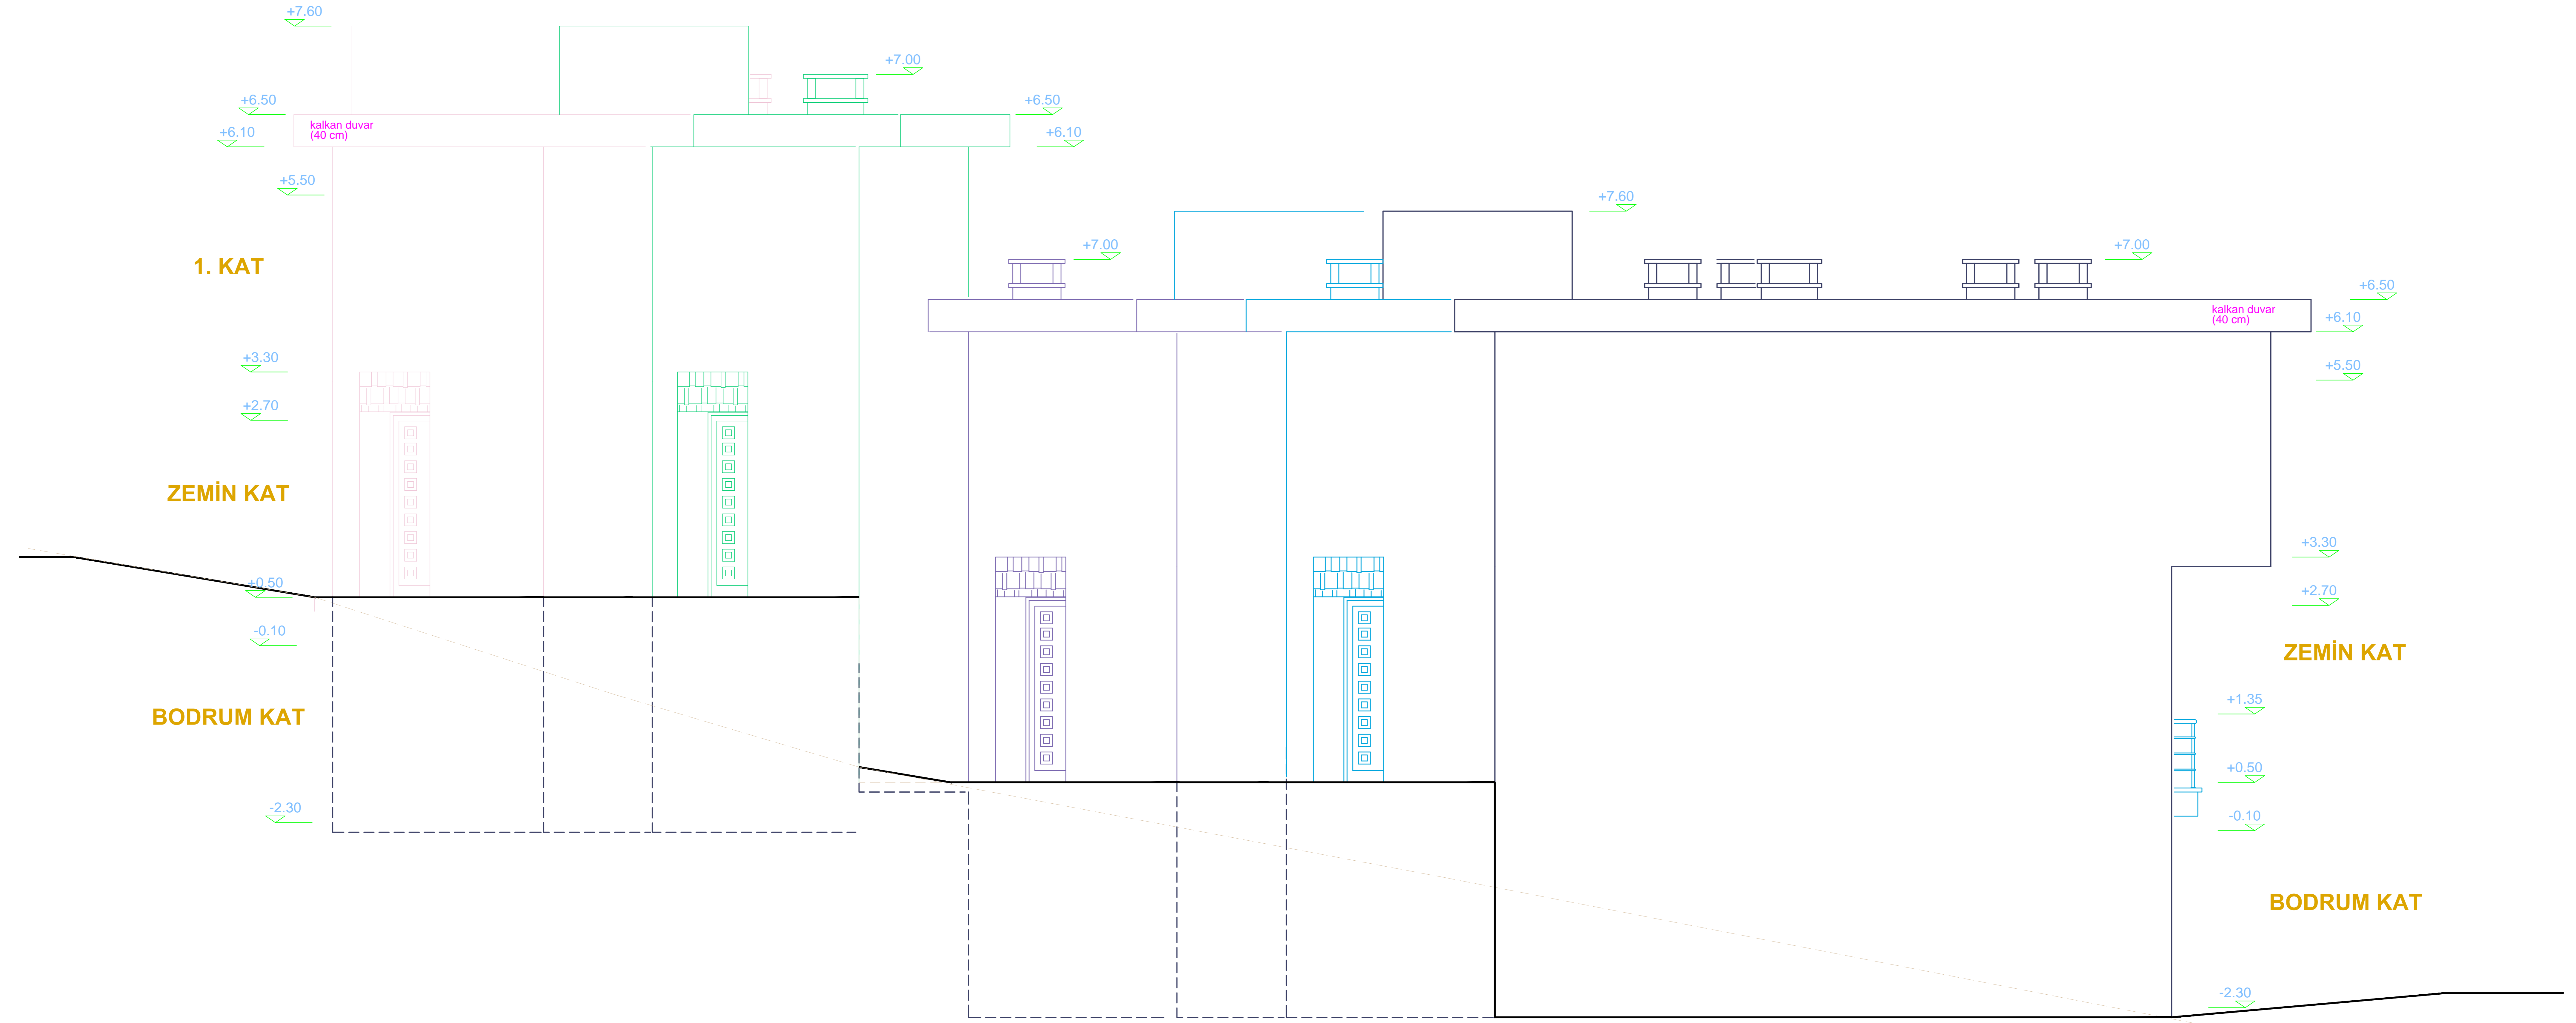

SOL YAN CEPHE 1 / 50